


MAP 15-04-15-CA TL 3000

BRIAN & DARBI FRANSSEN
 2018-8111

TENTATIVE PARTITION EXHIBIT


HICKMAN
 15-04-15-CA TAXLOT 3000
 895 SOMMERVILLE LOOP
 10/03/2022

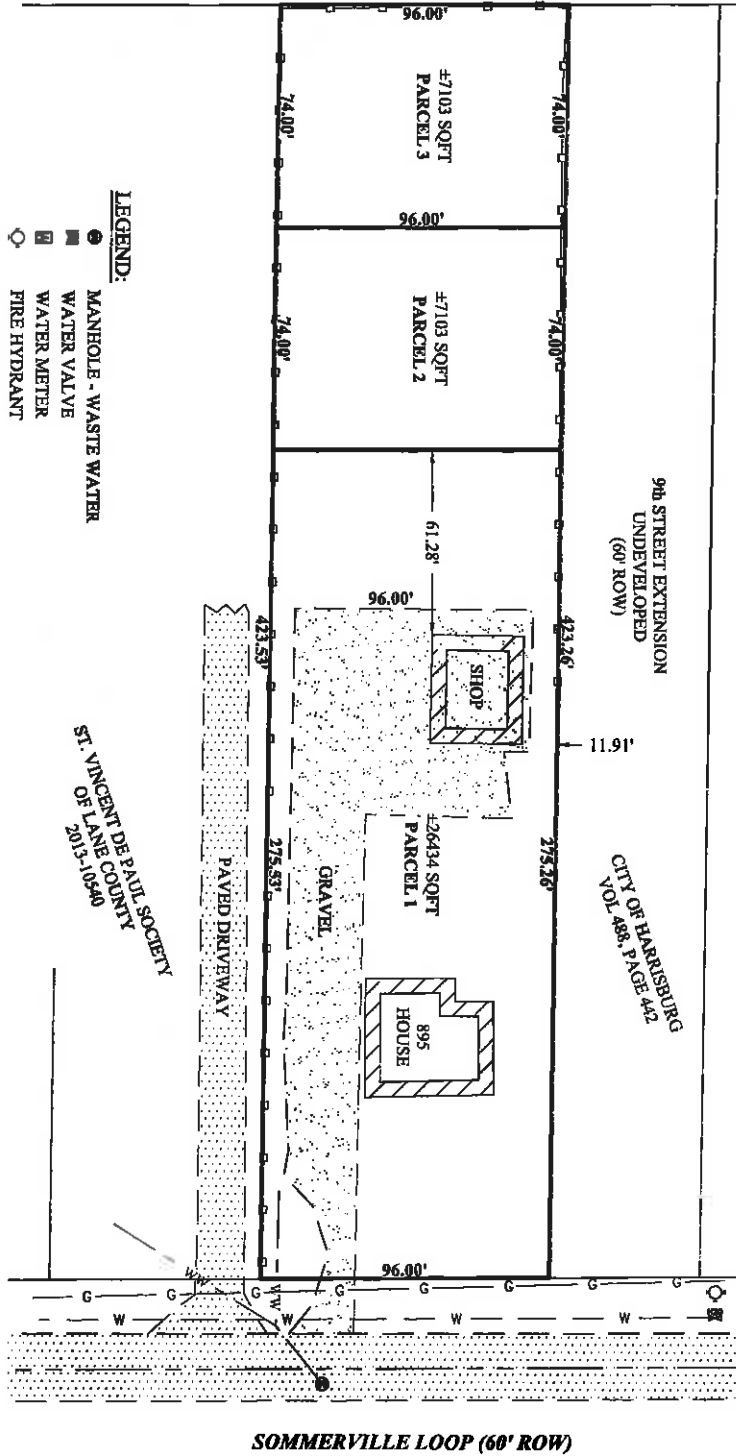

- LEGEND:**
- MANHOLE - WASTE WATER
 - WATER VALVE
 - WATER METER
 - FIRE HYDRANT
 - UTILITY POLE
 - WASTE WATER LINE
 - W - WATER LINE
 - W - ELECTRICAL POWER LINE
 - W - OVERHEAD ELECTRICAL POWER LINE
 - - FENCELINE - CYCLOPE FENCING (TFP.)

NOTE: UTILITY LOCATIONS SHOWN HEREON ARE APPROXIMATE AND SHOULD BE VERIFIED PRIOR TO DEVELOPMENT.

ST. VINCENT DE PAUL SOCIETY
 80 LANE COUNTY
 2013-100940

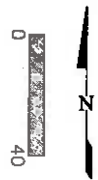

EGR & Associates, Inc.
 Engineers, Geologists, and Surveyors

2535B Prairie Road
 Eugene, Oregon 97402

(541) 688-8322
 Fax (541) 688-8087